


PLOTTED: Nov 10, 2020--10:03am

OPERATOR: bbolmer
FILE NAME: P:\0037\003721_0430\C3D\Plan Sets\DETOUR\DETOUR PLAN - BRIDGE 89 - York County.dwg Layout:Layout1

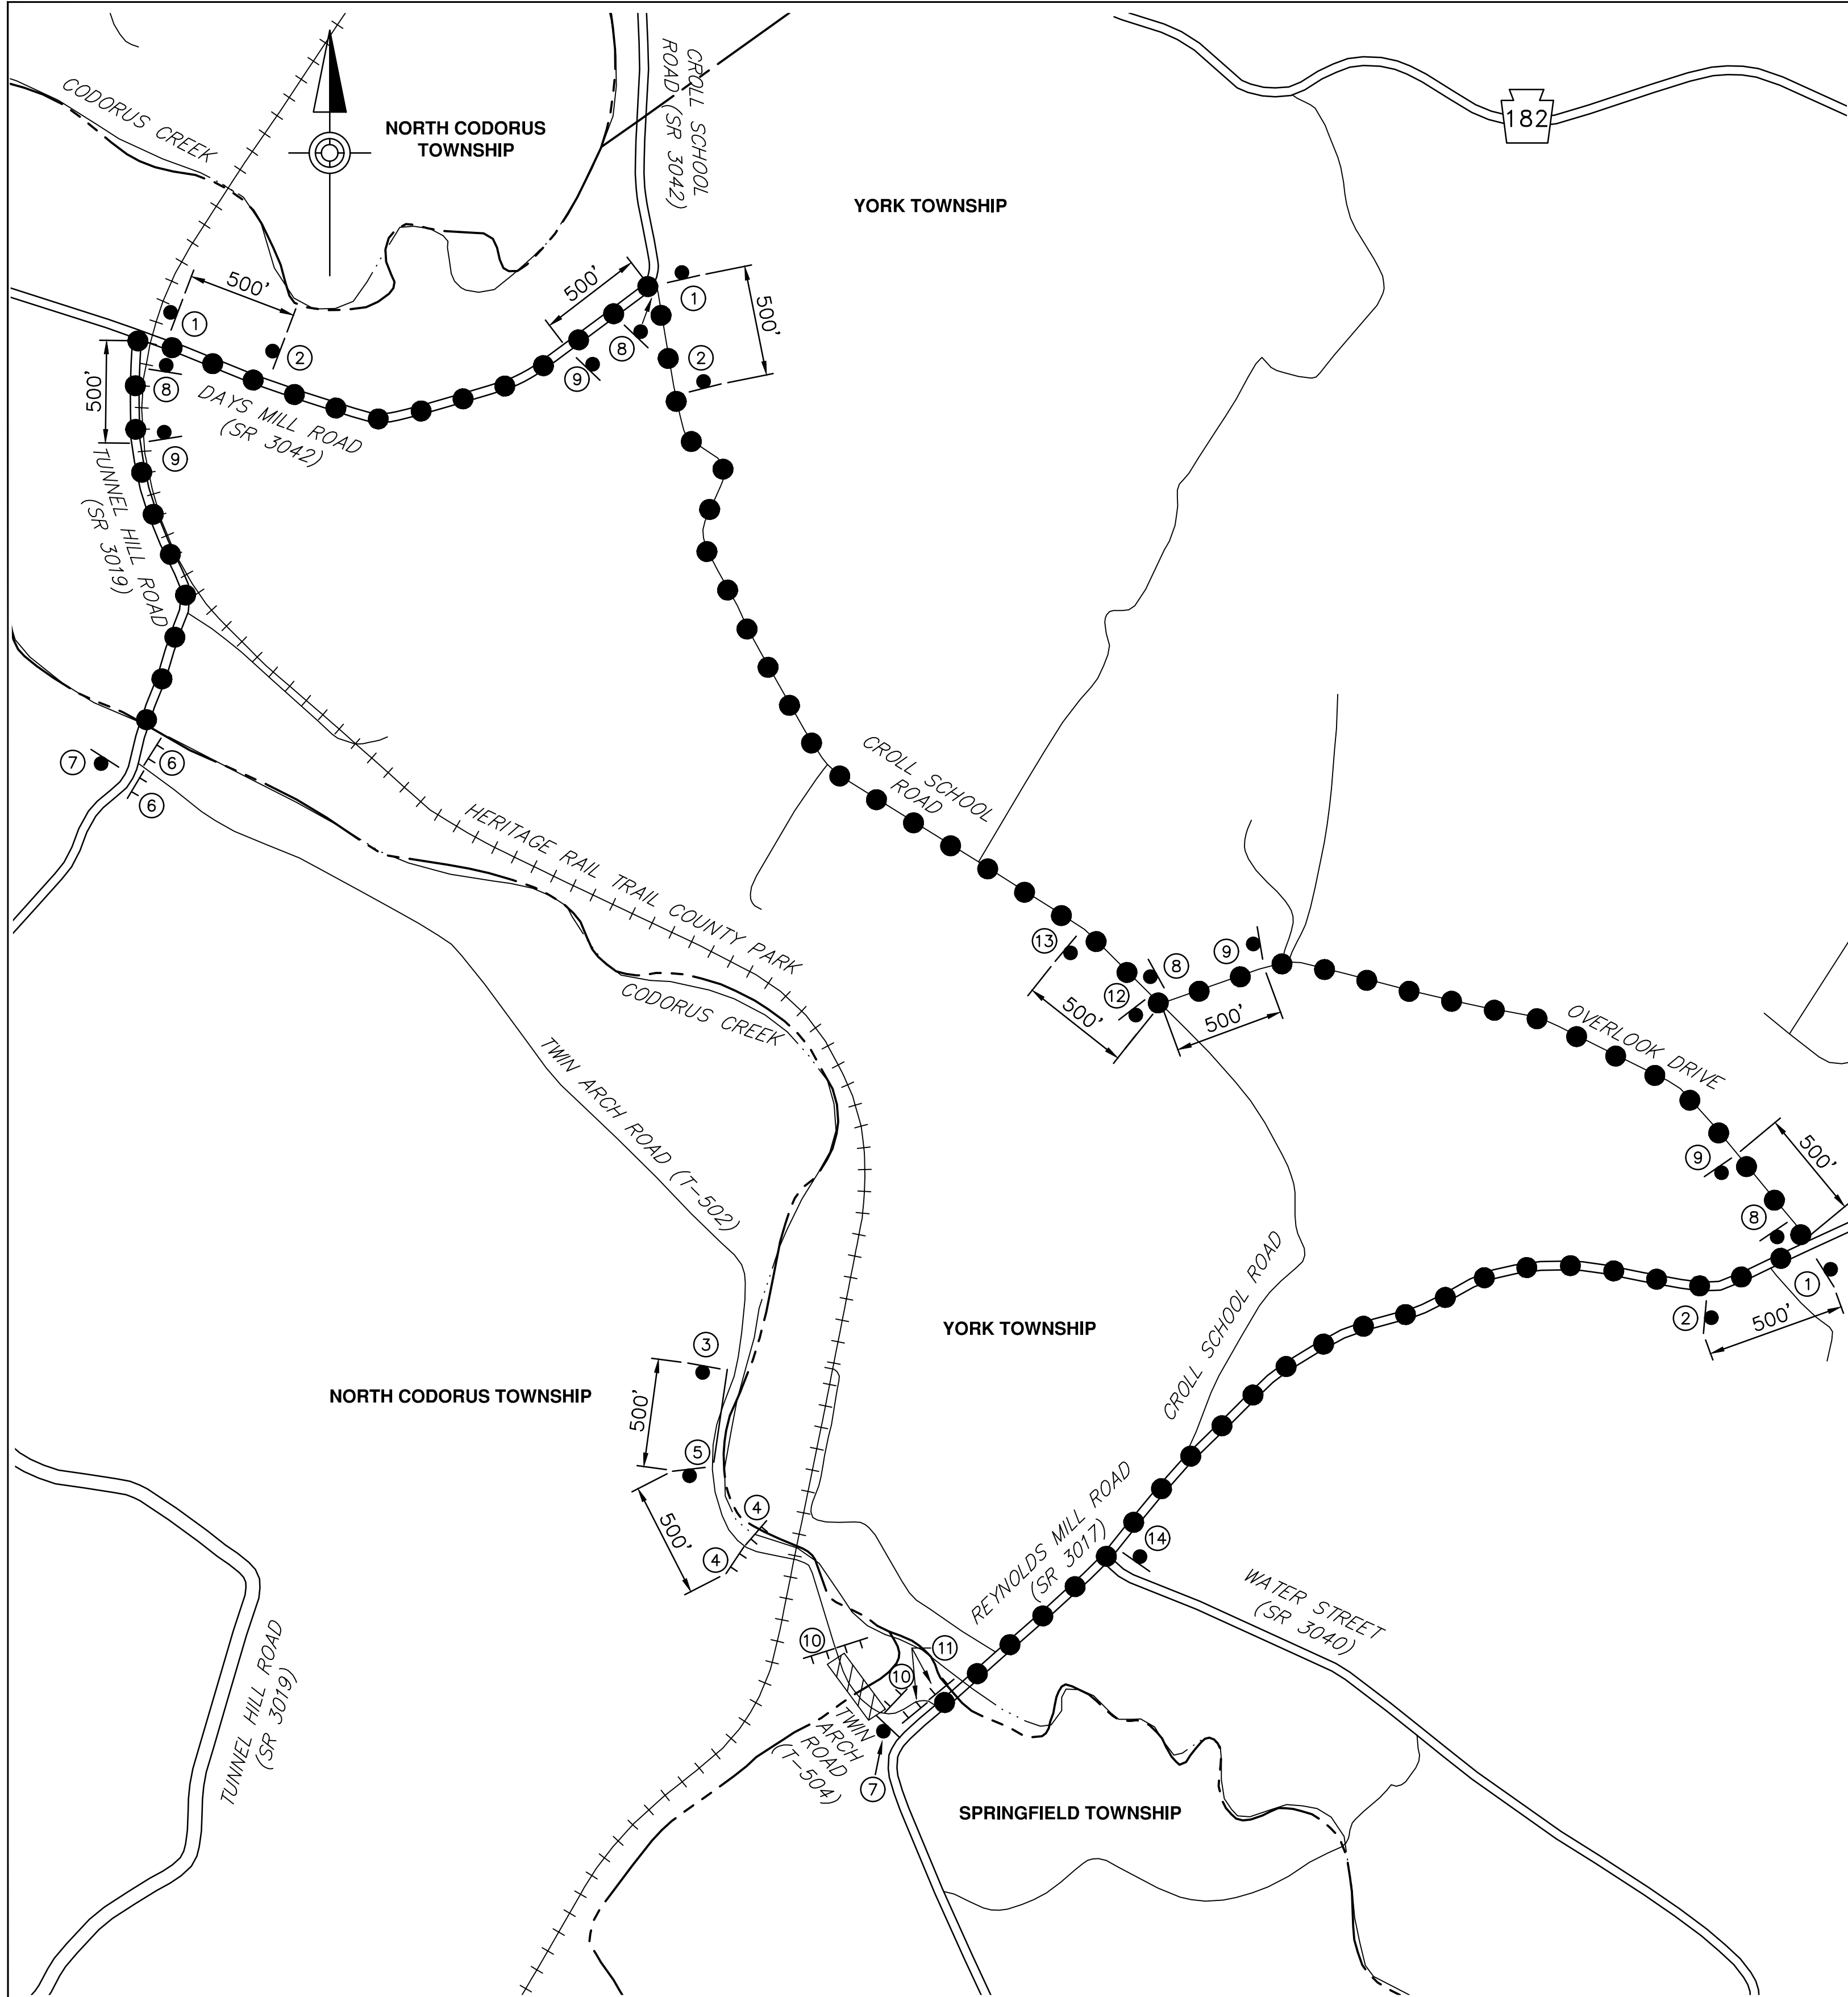

TABULATION OF SIGNS AND DEVICES FOR DETOUR ROUTE MAINTENANCE AND PROTECTION OF TRAFFIC DURING CONSTRUCTION						
NO.	LEGEND	NOMENCLATURE	SIZE	MOUNTING	QUANTITY	REMARKS
1		M4-9L	30"x24"	TYPE B	3	
2		M4-9SL	30"x24"	TYPE B	3	
3		W20-3 W30-1-2	36"x36" 20"x6"	TYPE B	1	
4		R11-2-1	48"x30"	TYPE III BARRICADE	2	BARRICADES MUST EXTEND ACROSS FULL WIDTH OF TWIN ARCH RD. PLACE ADJACENT TO PRIVATE ACCESS GATE. DO NOT BLOCK GATE.
5		W20-3 W30-1-1	36"x36" 20"x6"	TYPE B	1	
6		R11-3B R11-3A M4-10L	48"x12" 60"x30" 48"x18"	TYPE III BARRICADE	2	PLACE ON LEFT AND RIGHT SIDES OF TWIN ARCH ROAD AT INTERSECTION OF TUNNEL HILL ROAD.
7		M4-8A	24"x18"	TYPE B	2	
8		M4-9R	30"x24"	TYPE B	4	
9		M4-9SR	30"x24"	TYPE B	4	
*10		W23-101	96"x48"	TYPE III BARRICADE	2	PLACE ON RIGHT SIDE OF TWIN ARCH ROAD.
11		R11-2-1 M4-10R	48"x30" 48"x18"	TYPE III BARRICADE	2	BARRICADES MUST EXTEND ACROSS FULL WIDTH OF TWIN ARCH ROAD AT INTERSECTION OF REYNOLDS MILL ROAD.
12		M4-9-1BL	30"x24"	TYPE B	1	
13		M4-9-1AL	30"x24"	TYPE B	1	
14		M4-9-1AR	30"x24"	TYPE B	1	

* TO BE INSTALLED TWO (2) WEEKS PRIOR TO IMPLEMENTING THE DETOUR
AND REMOVED ONCE DETOUR IS IN PLACE.

DISTRICT	COUNTY	ROUTE	SECTION	SHEET
8-0	YORK	-	BRG	1 OF 1
NORTH CODORUS, SPRINGFIELD, AND YORK TOWNSHIP				
REVISION NUMBER	REVISIONS			DATE BY

GENERAL NOTES

DETOUR IS IN ACCORDANCE WITH PATA 216 OF PUBLICATION 213.

FURNISH, ERECT, PLACE AND MAINTAIN TRAFFIC CONTROL SIGNS AND DEVICES. MAINTAIN TRAFFIC DURING HOURS OF CONSTRUCTION AND AT ALL OTHER TIMES IN ACCORDANCE WITH THE METHODS INDICATED ON THESE DRAWINGS AND THE FOLLOWING:

- THE SPECIAL PROVISIONS OF THE CONTRACT.
- THE MANUAL ON UNIFORM TRAFFIC CONTROL DEVICES (MUTCD).
- PENNDOT PUBLICATION 212, OFFICIAL TRAFFIC CONTROL DEVICES, SUBCHAPTER E.
- PENNDOT PUBLICATION 213, TEMPORARY TRAFFIC CONTROL GUIDELINES.
- PENNDOT PUBLICATION 35, APPROVED CONSTRUCTION MATERIALS (BULLETIN 15).
- PENNDOT PUBLICATION 408, SPECIFICATIONS.
- PENNDOT PUBLICATION 111, TRAFFIC CONTROL PAVEMENT MARKINGS AND SIGNING STANDARDS, TC-8600 AND TC-8700 SERIES.
- PENNDOT PUBLICATION 236 HANDBOOK OF APPROVED SIGNS.


CONTRACTOR SHALL COOPERATE AND COORDINATE WITH ANY ADJACENT CONTRACTOR IN THE MAINTENANCE AND PROTECTION OF TRAFFIC DURING CONSTRUCTION. COORDINATE THE PLACEMENT, COVERING, AND/OR REMOVAL OF SIGNS AND TRAFFIC CONTROL DEVICES THROUGHOUT THE DURATION OF THIS CONTRACT.

DETOUR WILL LAST APPROXIMATELY 120 CALENDAR DAYS.

LEGEND

- WORK ZONE
- DETOUR ROUTE
- STATE ROAD
- LOCAL ROAD
- STREAM
- MUNICIPALITY BOUNDARY
- ABANDONED RAILROAD - RAIL TRAIL
- TRAFFIC CONTROL SIGN
- SIGN IDENTIFICATION NO.
- TYPE III BARRICADE

SCALE

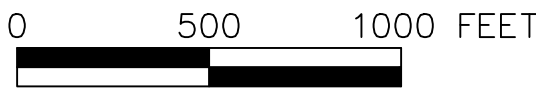

DETOUR LENGTH = 3.3 MILES

HERBERT, ROWLAND & GRUBIC, INC.
369 EAST PARK DRIVE
HARRISBURG, PA 17111

